

1
D101

DEMOLITION PLAN

SCALE: NTS

DEMOLITION PLAN

D101

Job #: GC-23-018

DATE: 7/30/2024



AA26002310
1000 EAST HWY 50 SUITE 201A, CLERMONT, FL 34711
PH: (407)608-5677 FAX: (888)599-4814
Web Site: www.gatorskitch.com


NOT FOR CONSTRUCTION

COPYRIGHT ©2021
GATORSKITCH CORPORATION.
THIS DRAWING IS PROTECTED BY COPYRIGHT LAWS OF THE UNITED STATES. NO PART OF THIS DESIGN OR THIS DOCUMENT, INCLUDING ELECTRONIC MEDIA, MAY BE REPRODUCED, TRANSCRIBED, COPIED, OR OTHERWISE USED FOR CONSTRUCTION PURPOSES WITHOUT EXPRESSED WRITTEN PERMISSION OF THE DESIGN PROFESSIONAL. VIOLATORS WILL BE SUBJECT TO LEGAL PROSECUTION TO THE FULLEST EXTENT OF THE LAW


Project: LAKE TECHNICAL COLLEGE
INST. OF PUBLIC SAFETY

1665 LANE PARK CUTOFF
TAVARES, FLORIDA, 32778

Revisions:

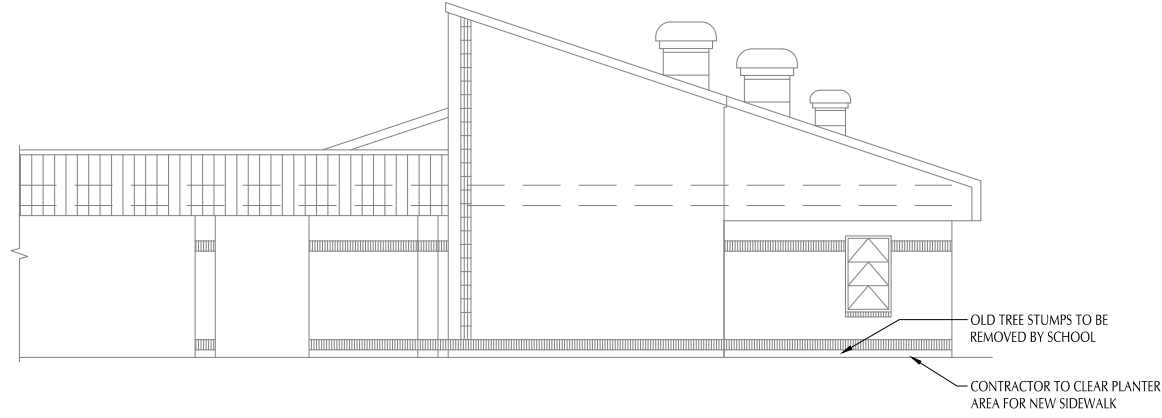

1
D201 NORTH ELEVATION
SCALE: NTS

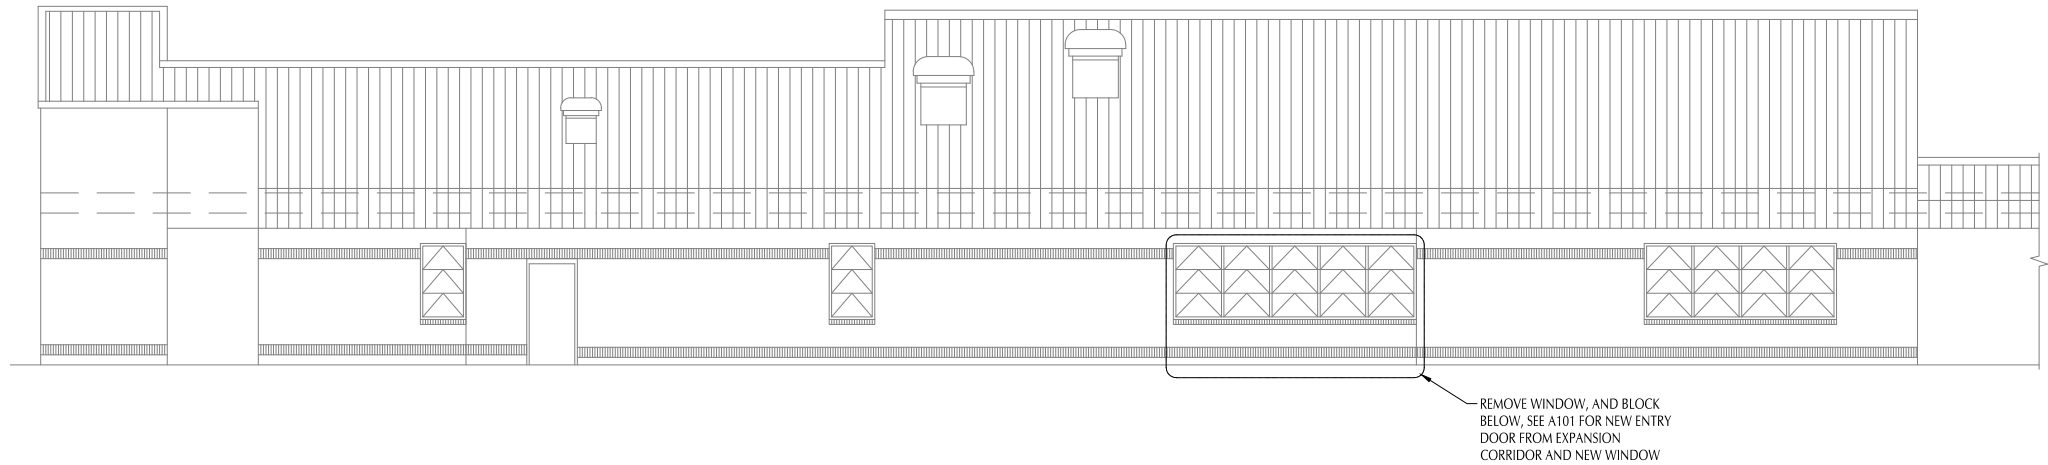

2
D201 WEST ELEVATION
SCALE: NTS

Project: LAKE TECHNICAL COLLEGE
INST. OF PUBLIC SAFETY
1565 LANE PARK CUTOFF
TAVARES, FLORIDA, 32778

Revisions:


NOT FOR CONSTRUCTION

COPYRIGHT ©2021
GATORSKETCH CORPORATION.
THIS DRAWING IS PROTECTED BY COPYRIGHT LAWS OF THE
UNITED STATES. NO PART OF THIS DESIGN OR THIS
DOCUMENT, INCLUDING ELECTRONIC MEDIA, MAY BE
REPRODUCED, TRANSCRIBED, COPIED, OR OTHERWISE USED
FOR CONSTRUCTION PURPOSES WITHOUT EXPRESSED
WRITTEN PERMISSION OF THE DESIGN PROFESSIONAL.
VIOLATORS WILL BE SUBJECT TO LEGAL PROSECUTION TO
THE FULLEST EXTENT OF THE LAW

GatorSketch
ARCHITECTS & PLANNERS
AA26002310

1000 EAST HWY 50 SUITE 201A, CLERMONT, FL 34711
PH: (407)608-5677 FAX: (888)599-4814
Web Site: www.gatorsketch.com

DEMO. EXT.
ELEVATIONS
D201
Job #: GC-23-018
DATE: 7/30/2024

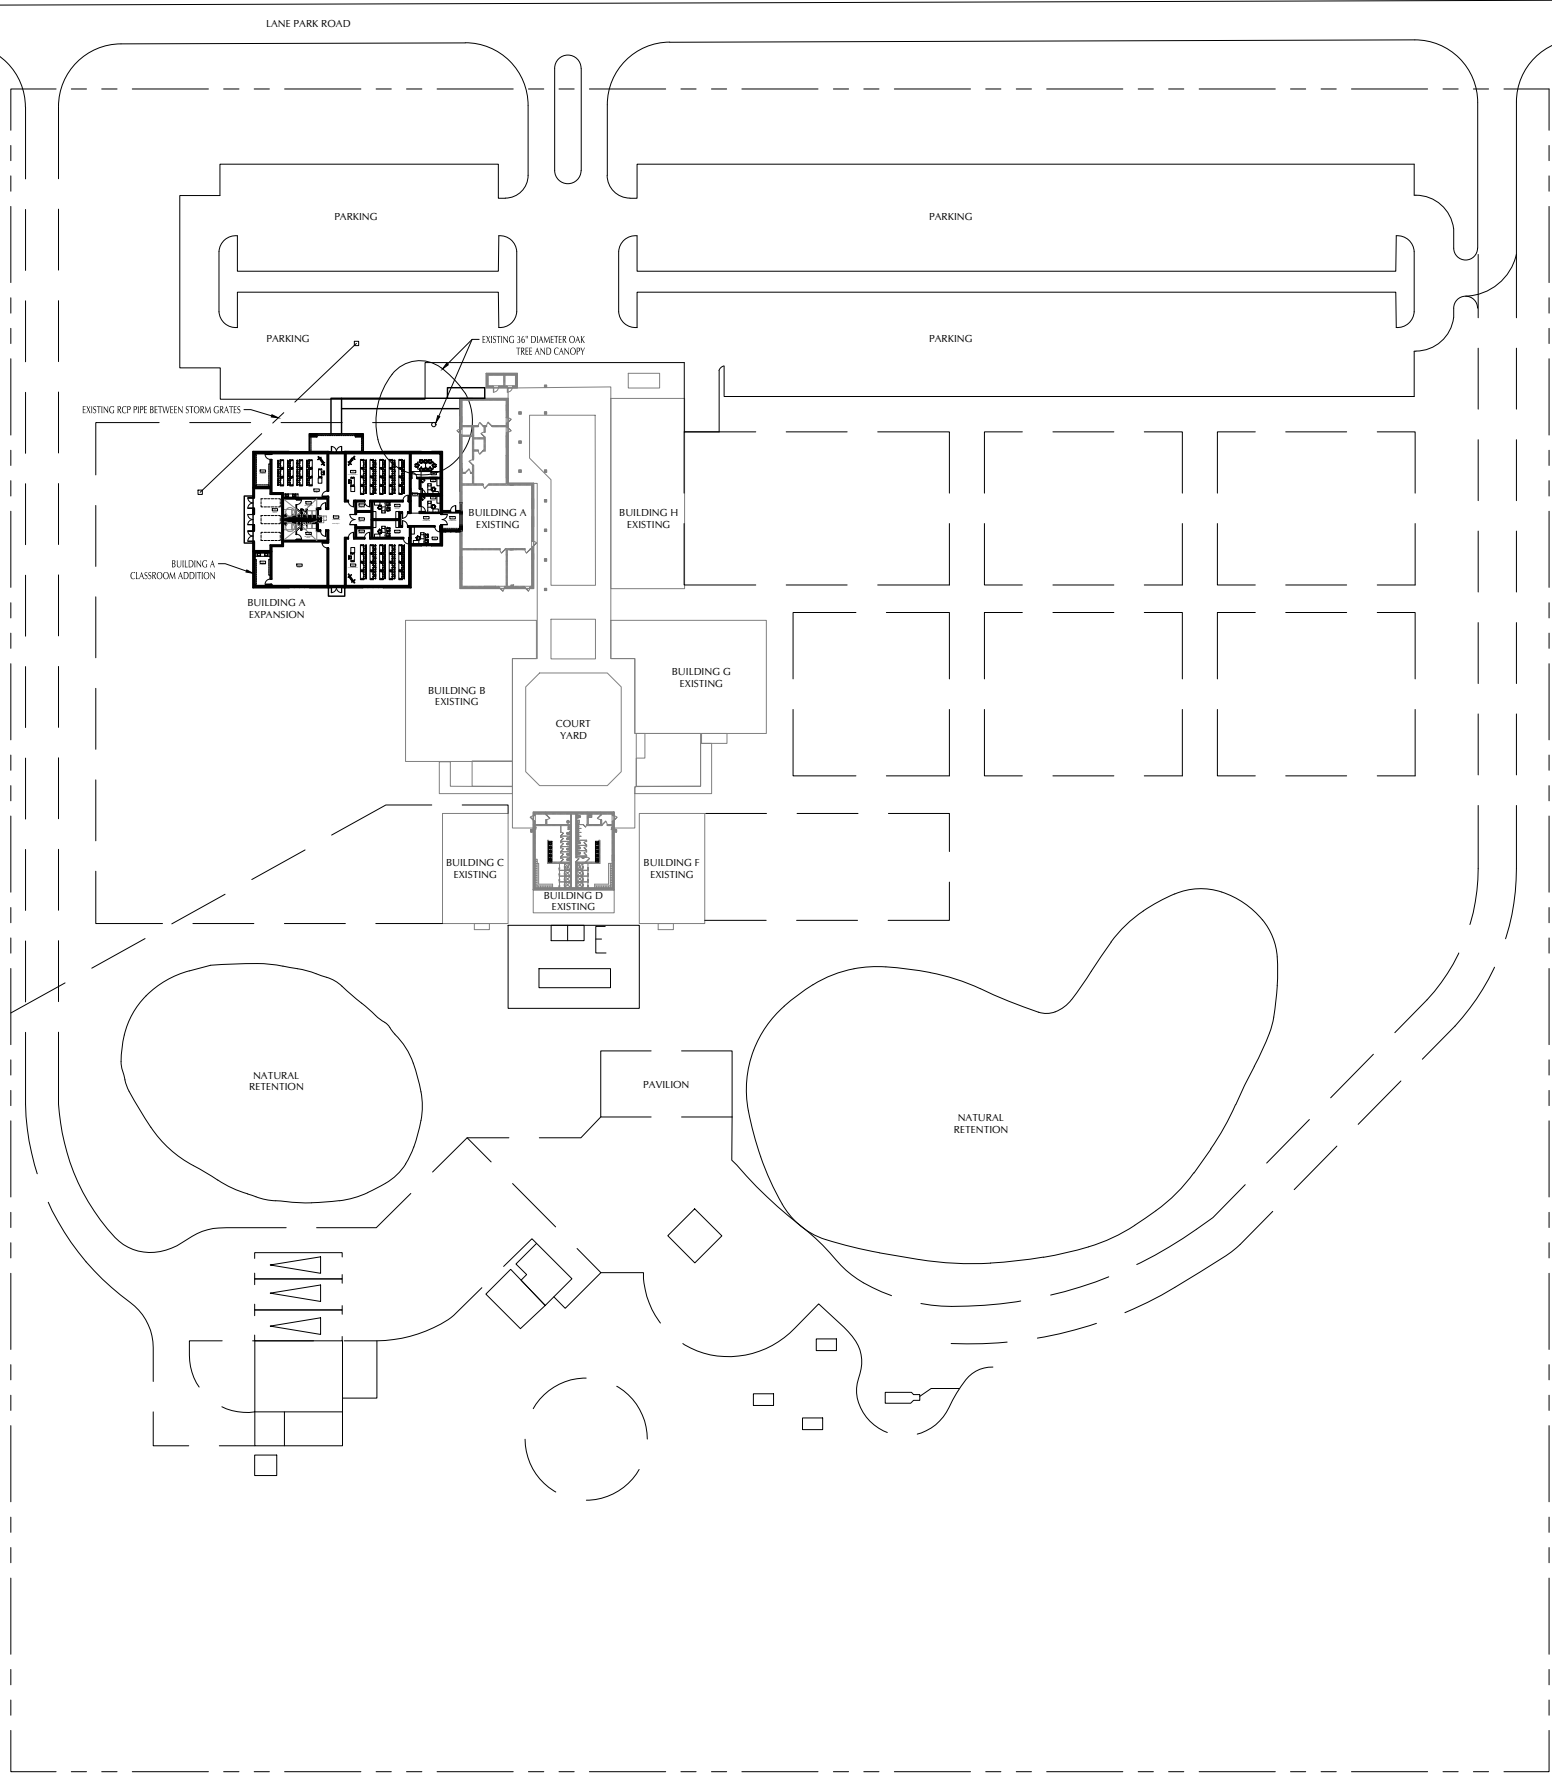

1
A001

SITE PLAN
SCALE: NTS

SITE PLAN

A001

Job #: GC-23-018

DATE: 7/30/2024



AA20002310
1000 EAST HWY 50 SUITE 201A, CLERMONT, FL 34711
PH: (407)608-5677 FAX: (888)599-4814
Web Site: www.gatorsketch.com


NOT FOR CONSTRUCTION

COPYRIGHT ©2021
GATORSKETCH CORPORATION.
THIS DRAWING IS PROTECTED BY COPYRIGHT LAWS OF THE
UNITED STATES. NO PART OF THIS DESIGN OR THIS
DOCUMENT, INCLUDING ELECTRONIC MEDIA, MAY BE
REPRODUCED, TRANSCRIBED, COPIED, OR OTHERWISE USED
FOR CONSTRUCTION PURPOSES WITHOUT EXPRESSED
WRITTEN PERMISSION OF THE DESIGN PROFESSIONAL.
VIOLATORS WILL BE SUBJECT TO LEGAL PROSECUTION TO
THE FULLEST EXTENT OF THE LAW

Project: LAKE TECHNICAL COLLEGE
INST. OF PUBLIC SAFETY

1665 LANE PARK CUTOFF
TAVARES, FLORIDA, 32778

Revisions:

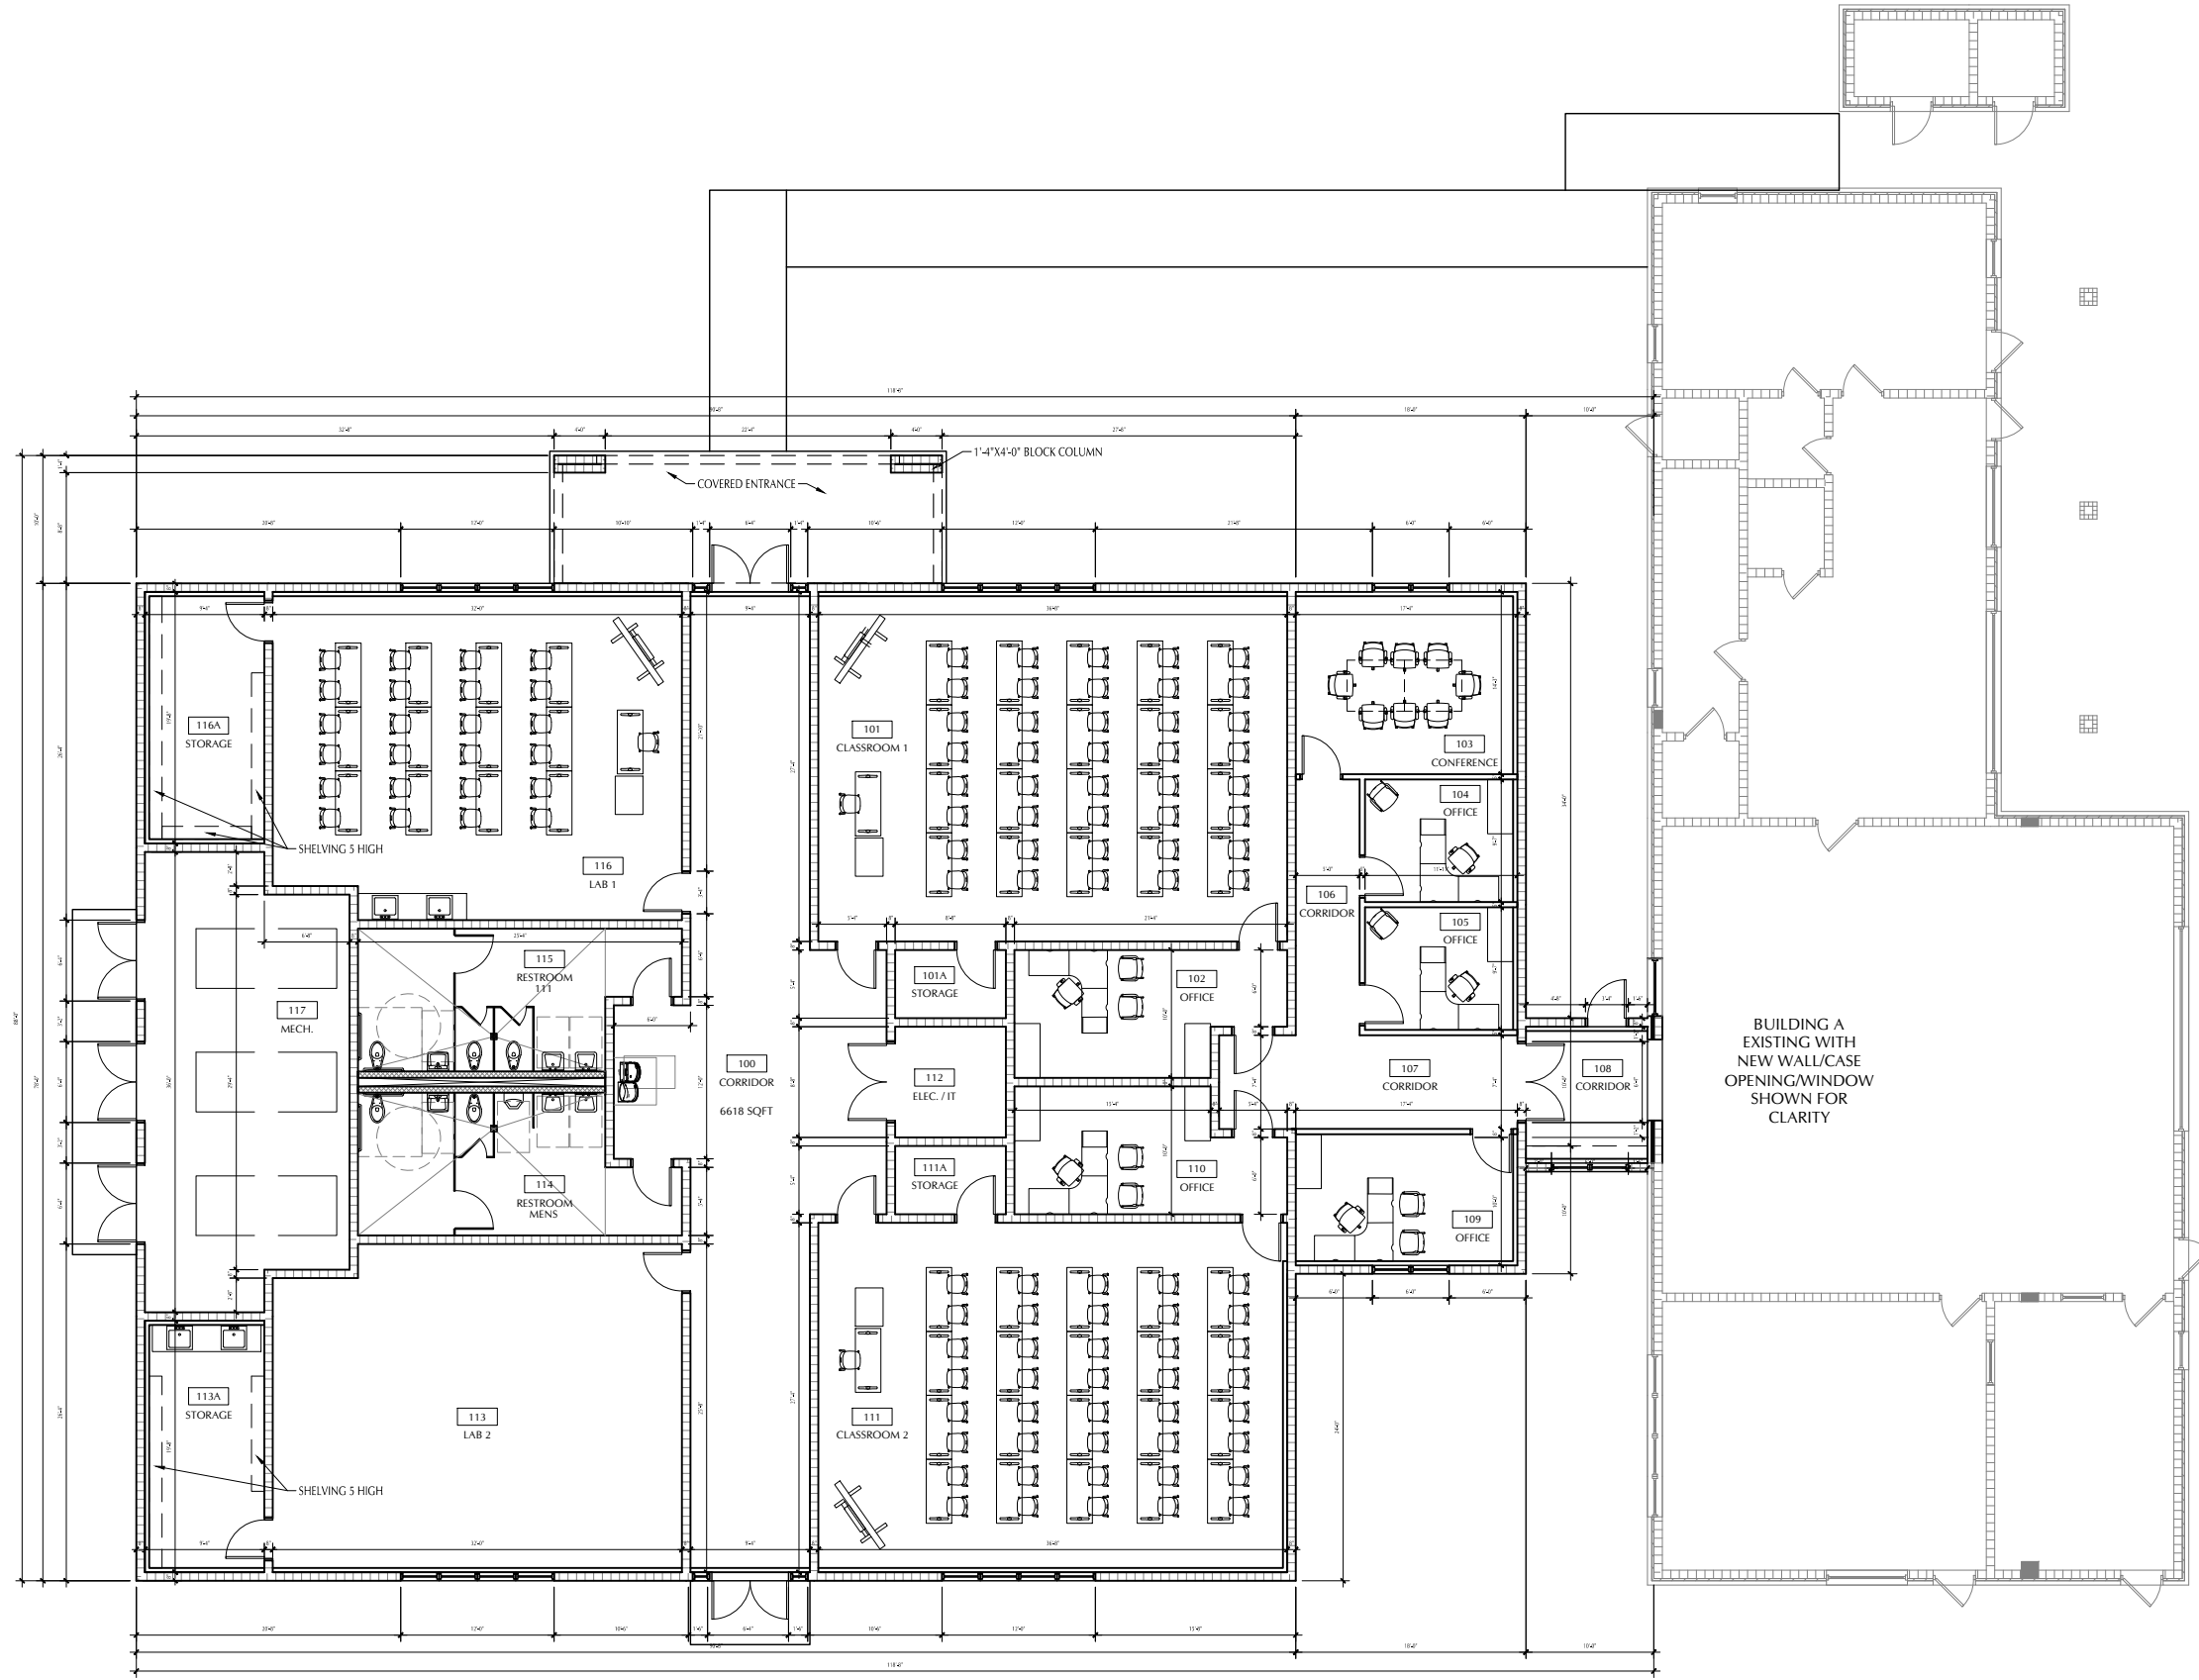

1
A101


PROPOSED FLOOR PLAN
SCALE: NTS

PROPOSED FLOOR PLAN
A101
Job #: GC-23-018
DATE: 7/30/2024


GatorSketch
ARCHITECTS & PLANNERS
AA20002310
1000 EAST HWY 50 SUITE 201A, CLERMONT, FL 34711
PH: (407)608-5677 FAX: (888)599-4814
Web Site: www.gatorsketch.com

NOT FOR CONSTRUCTION
COPYRIGHT ©2021
GATORSKETCH CORPORATION.
THIS DRAWING IS PROTECTED BY COPYRIGHT LAWS OF THE UNITED STATES. NO PART OF THIS DESIGN OR THIS DOCUMENT, INCLUDING ELECTRONIC MEDIA, MAY BE REPRODUCED, TRANSCRIBED, COPIED, OR OTHERWISE USED FOR CONSTRUCTION PURPOSES WITHOUT EXPRESSED WRITTEN PERMISSION OF THE DESIGN PROFESSIONAL. VIOLATORS WILL BE SUBJECT TO LEGAL PROSECUTION TO THE FULLEST EXTENT OF THE LAW

Project: LAKE TECHNICAL COLLEGE
INST. OF PUBLIC SAFETY
1565 LANE PARK CUTOFF
TAVARES, FLORIDA, 32778
Revisions:

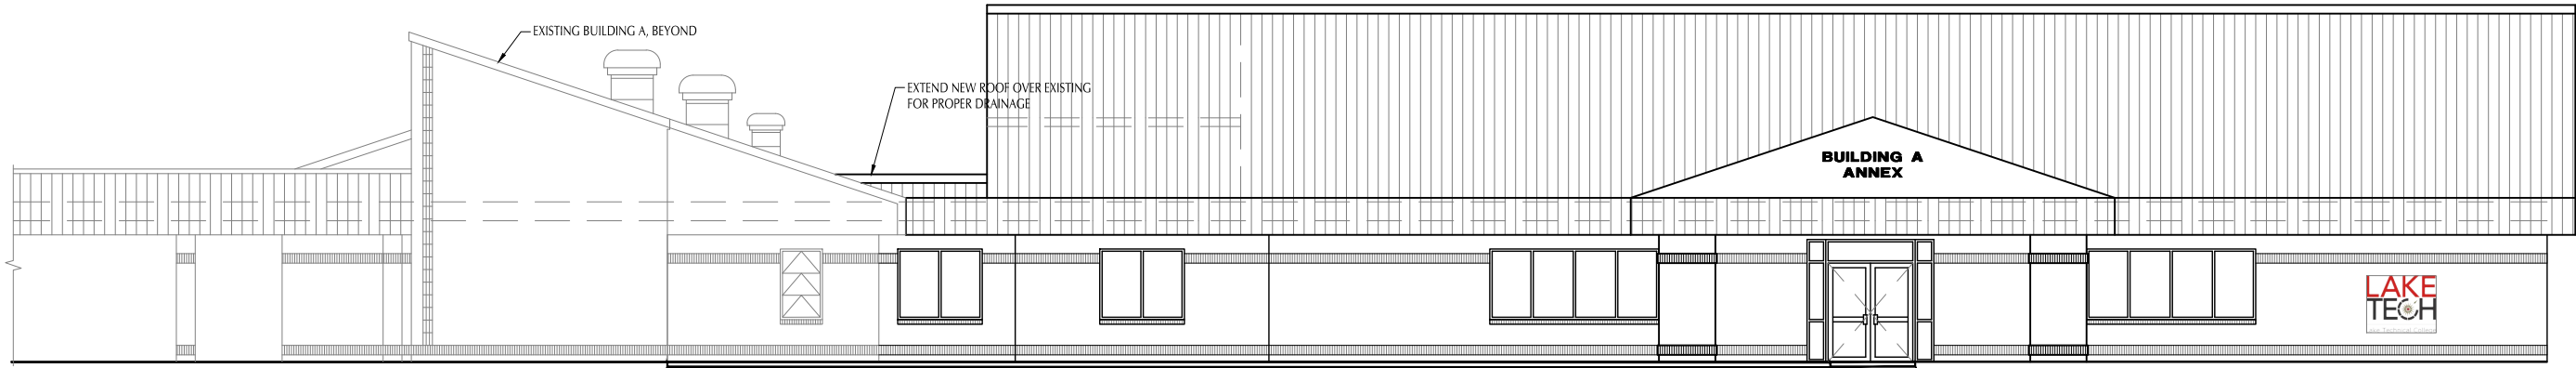

1
A201 NORTH ELEVATION
SCALE: NTS

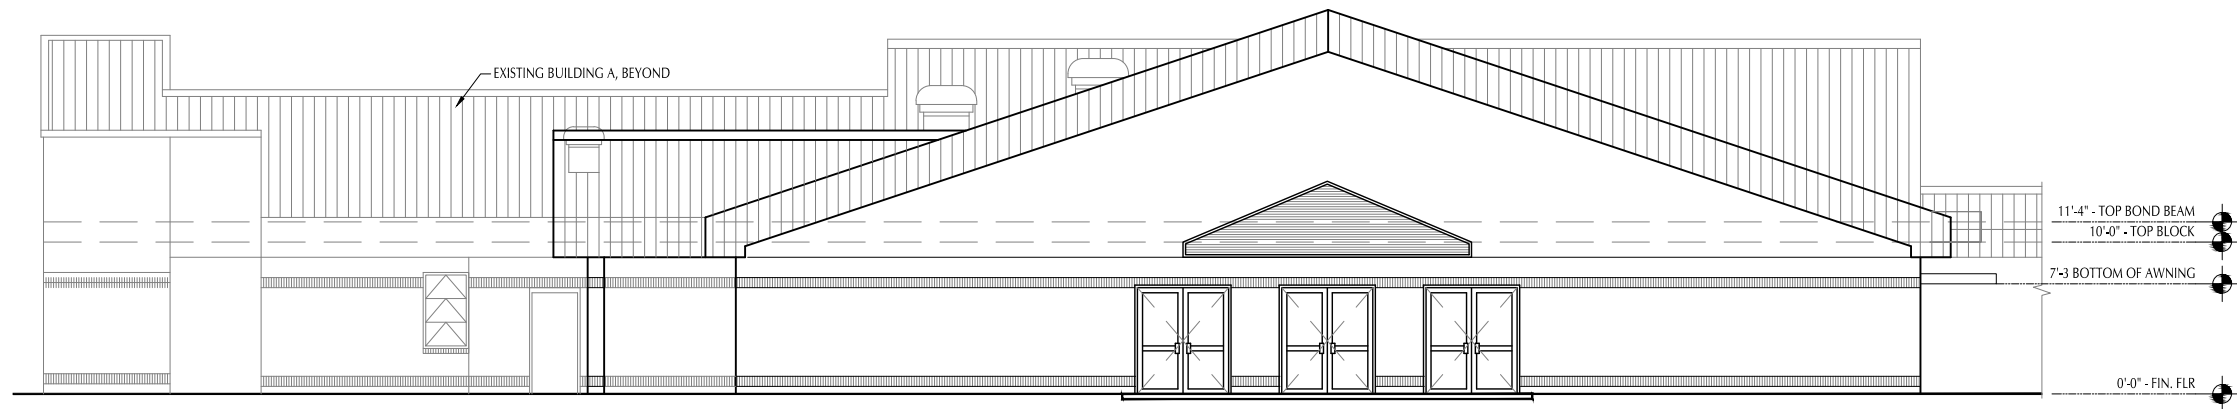

2
A201 WEST ELEVATION
SCALE: NTS

Project: LAKE TECHNICAL COLLEGE
INST. OF PUBLIC SAFETY
1665 LANE PARK CUTOFF
TAVARES, FLORIDA, 32778

Revisions:

NOT FOR CONSTRUCTION

COPYRIGHT ©2021
GATORSKETCH CORPORATION.
THIS DRAWING IS PROTECTED BY COPYRIGHT LAWS OF THE
UNITED STATES. NO PART OF THIS DESIGN OR THIS
DOCUMENT, INCLUDING ELECTRONIC MEDIA, MAY BE
REPRODUCED, TRANSCRIBED, COPIED, OR OTHERWISE USED
FOR CONSTRUCTION PURPOSES WITHOUT EXPRESSED
WRITTEN PERMISSION OF THE DESIGN PROFESSIONAL.
VIOLATORS WILL BE SUBJECT TO LEGAL PROSECUTION TO
THE FULLEST EXTENT OF THE LAW




1000 EAST HWY 50 SUITE 201A, CLERMONT, FL 34711
PH: (407)608-5677 FAX: (888)599-4814
Web Site: www.gatorsketch.com

EXTERIOR
ELEVATIONS


A201

Job #: GC-23-018

DATE: 7/30/2024

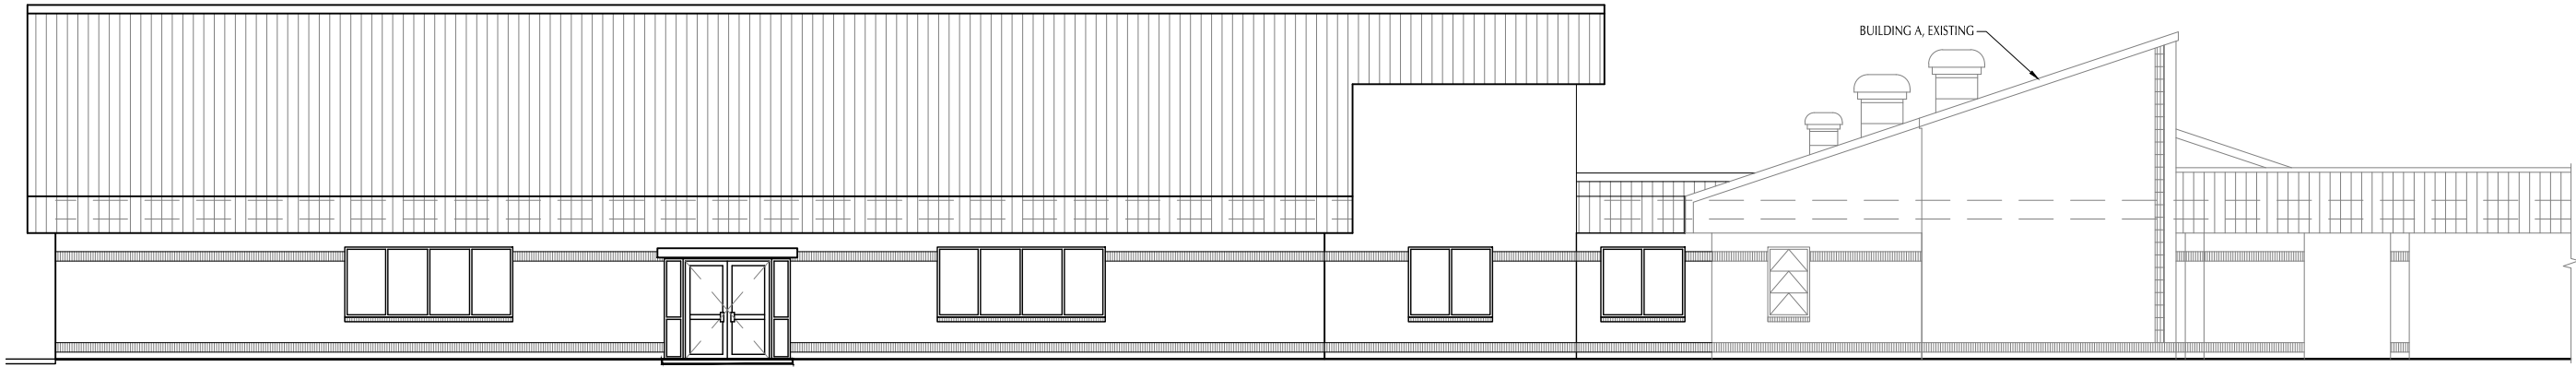

1 SOUTH ELEVATION
A202 SCALE: NTS

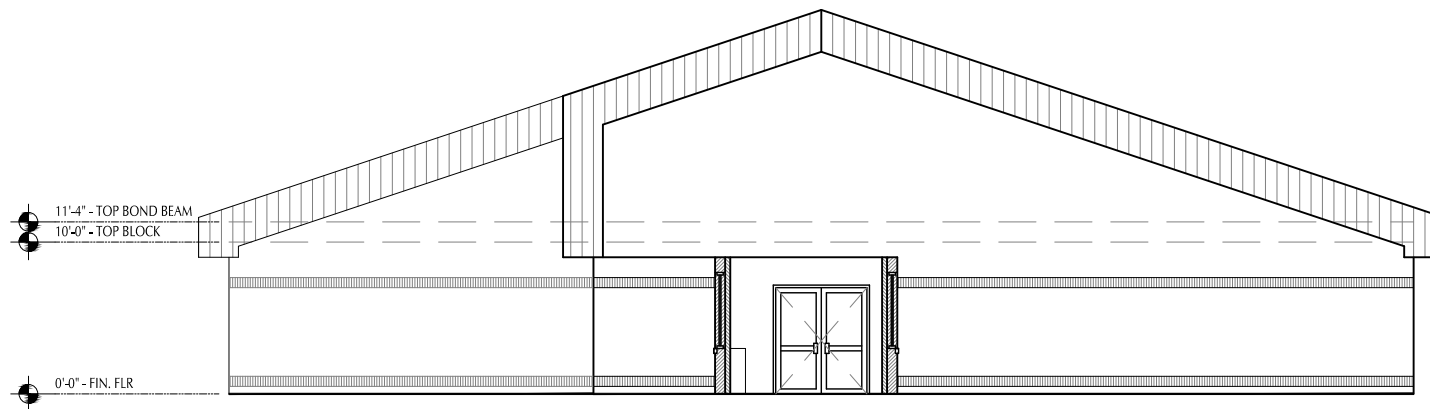

2 EAST ELEVATION
A202 SCALE: NTS

Project: LAKE TECHNICAL COLLEGE
INST. OF PUBLIC SAFETY
1565 LANE PARK CUTOFF
TAVARES, FLORIDA, 32778

Revisions:

NOT FOR CONSTRUCTION

COPYRIGHT ©2021
GATORSKETCH CORPORATION.
THIS DRAWING IS PROTECTED BY COPYRIGHT LAWS OF THE
UNITED STATES. NO PART OF THIS DESIGN OR THIS
DOCUMENT, INCLUDING ELECTRONIC MEDIA, MAY BE
REPRODUCED, TRANSCRIBED, COPIED, OR OTHERWISE USED
FOR CONSTRUCTION PURPOSES WITHOUT EXPRESSED
WRITTEN PERMISSION OF THE DESIGN PROFESSIONAL.
VIOLATORS WILL BE SUBJECT TO LEGAL PROSECUTION TO
THE FULLEST EXTENT OF THE LAW



AA26002310
1000 EAST HWY 50 SUITE 201A, CLERMONT, FL 34711
PH: (407)608-5677 FAX: (888)599-4814
Web Site: www.gatorsketch.com

EXTERIOR
ELEVATIONS

A202

Job #: GC-23-018

DATE: 7/30/2024